


NOTE: PLANS ARE PRELIMINARY AND SUBJECT TO CHANGE

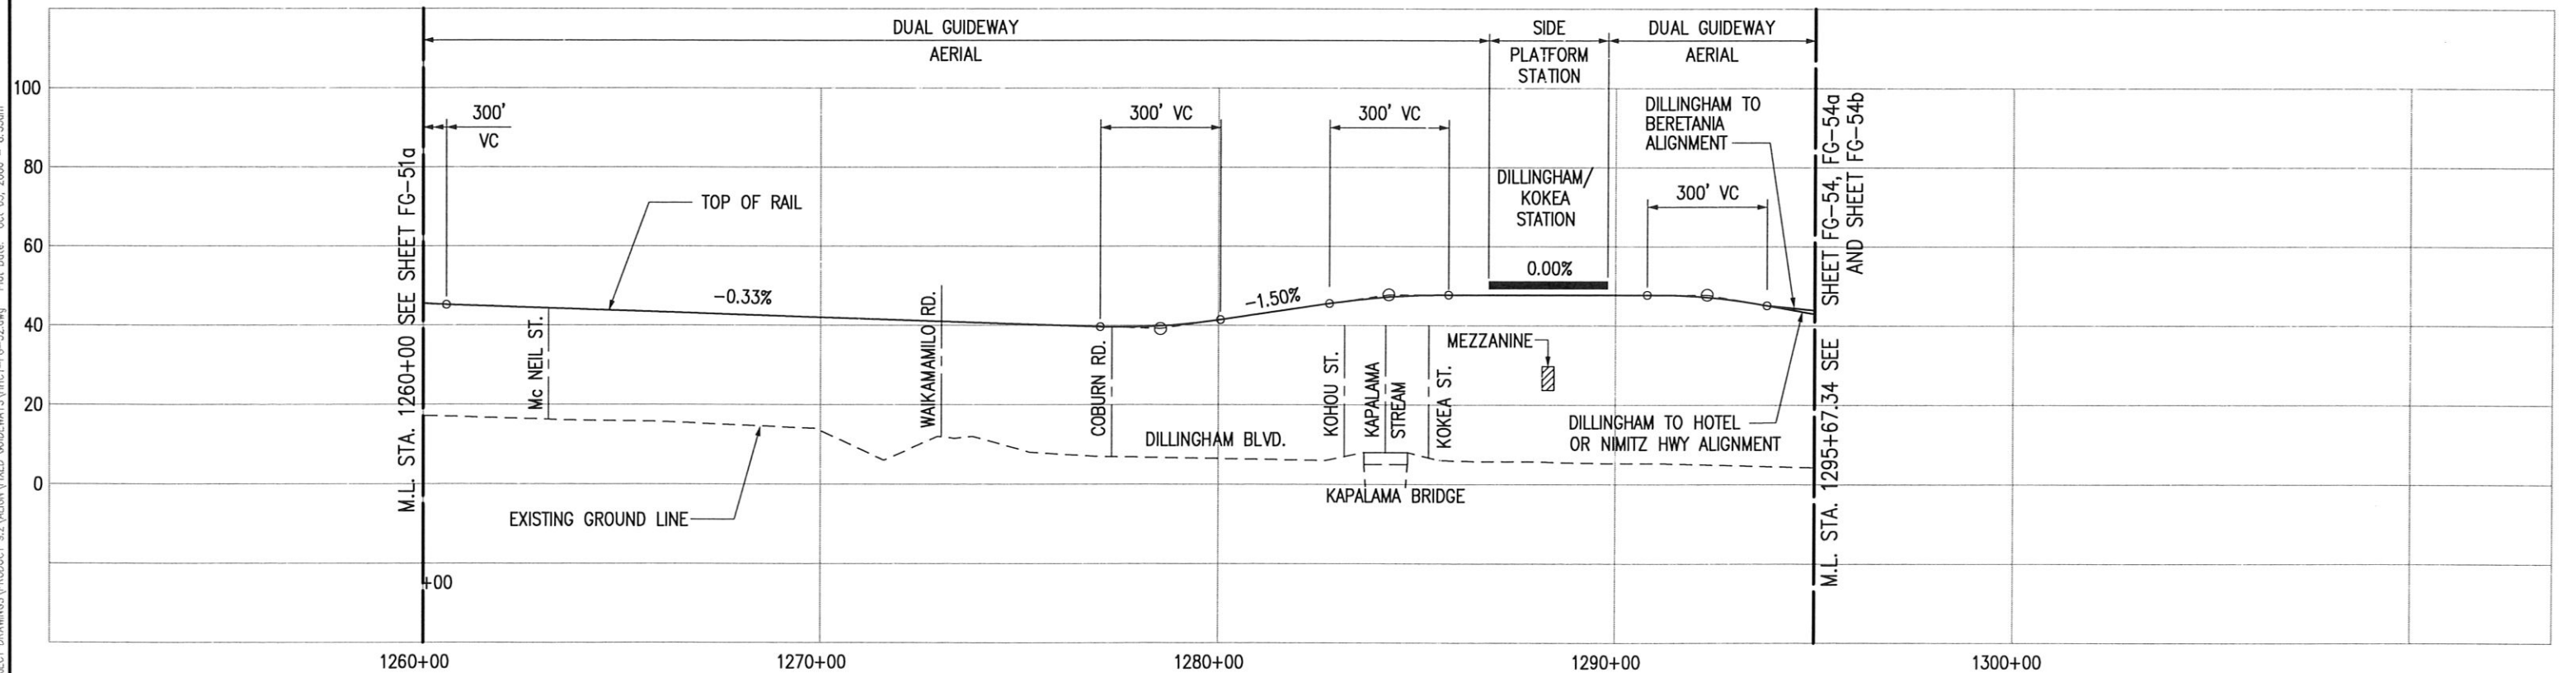

Drawing File: J:\PROJECTS\PROJECT DRAWINGS\PRODUCT_9.2\ALIGN\FIXED GUIDEWAY\HICT-FG-52.dwg Plot Date: Oct 05, 2008 8:53am



CITY & COUNTY OF HONOLULU
DEPARTMENT OF TRANSPORTATION SERVICES

**HONOLULU HIGH-CAPACITY TRANSIT
CORRIDOR PROJECT
ALTERNATIVES ANALYSIS**



PLAN AND PROFILE
FIXED GUIDEWAY ALTERNATIVE
STA 1260+00 TO STA 1295+67.34

PAGE NO. _____
DRAWING NO. **FG-52**
DATE: 10/06/06